
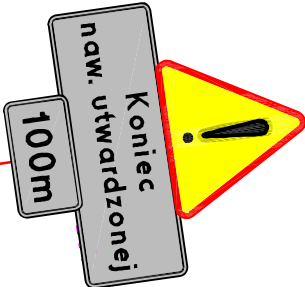


Łuk W5
R= 210,00
α= 2,03°
ℓ= 7,46
T= 3,73
B= 0,03
X(N)= 5832810.06
Y(E)= 749757.43

Łuk W8
R= 210,00
α= 1,79°
ℓ= 6,57
T= 3,29
B= 0,03
X(N)= 5832722.16
Y(E)= 7497547.96

Znaki pionowe - projektowane

LEGENDA

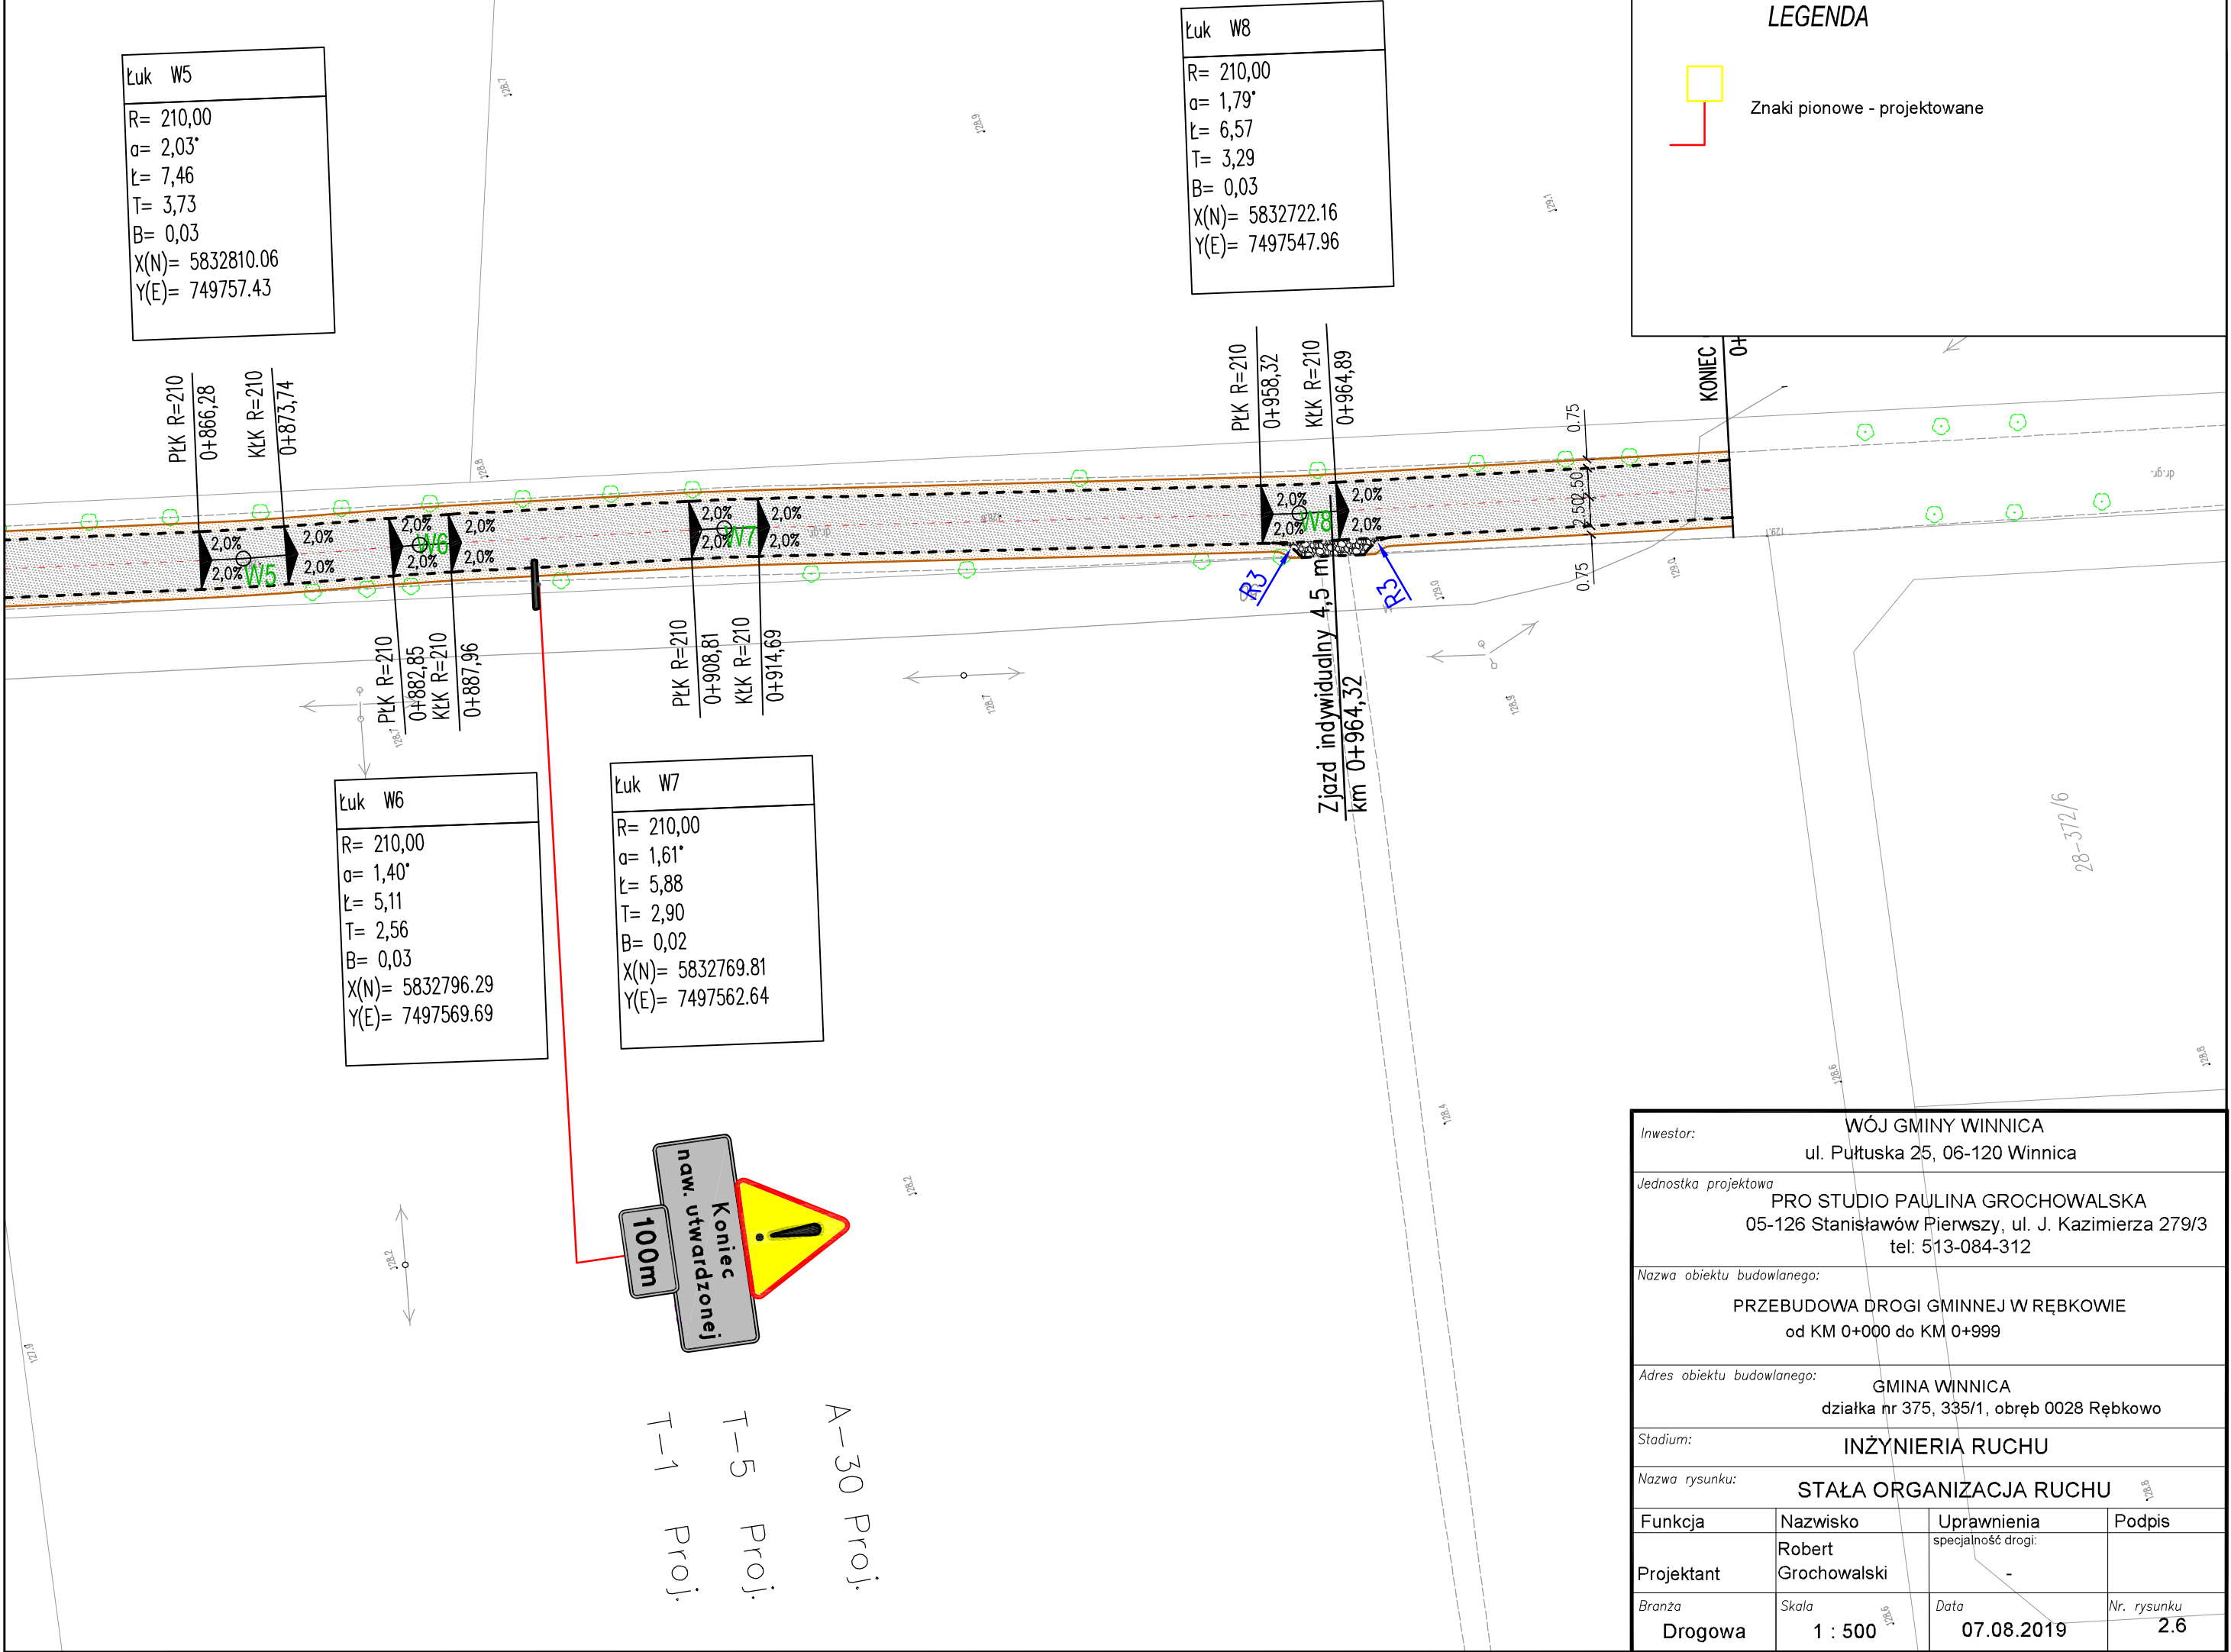

T-1

Proj.

T-5

Proj.

A-30

Proj.